



CERTIFIED SURVEY MAP NO. _____

ALL OF LOTS 20, 21 AND 22 OF SCENIC VIEW ADDITION 2, LOCATED IN FARM LOT 43 OF THE PRIVATE LAND CLAIMS AT PRAIRIE DU CHIEN, TOWN OF BRIDGEPORT, CRAWFORD COUNTY, WISCONSIN.

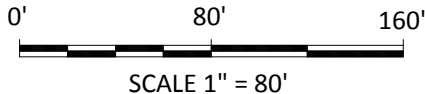

1" CAPPED IRON ROD AT THE NORTHEAST CORNER OF FARM LOT 43 OF THE PRIVATE LAND CLAIMS.

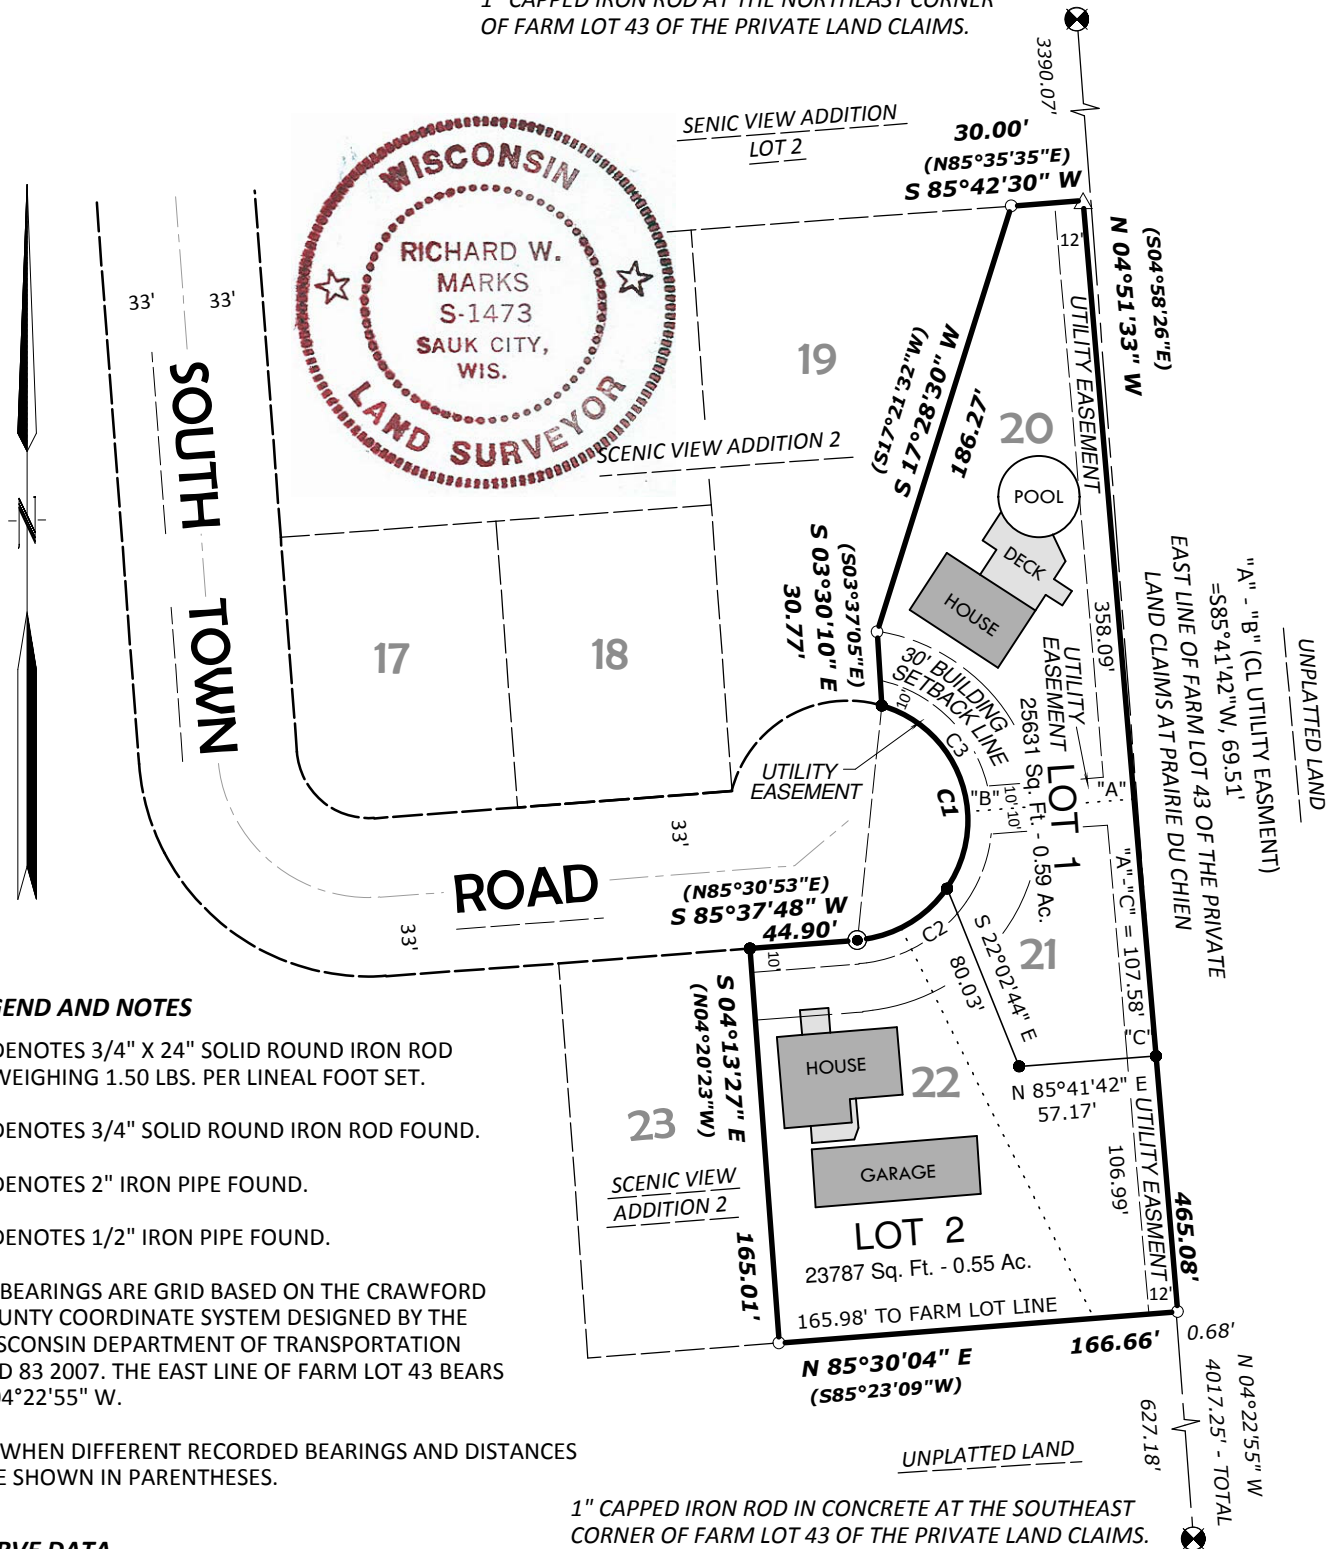

LEGEND AND NOTES

- DENOTES 3/4" X 24" SOLID ROUND IRON ROD WEIGHING 1.50 LBS. PER LINEAL FOOT SET.
- DENOTES 3/4" SOLID ROUND IRON ROD FOUND.
- ◎ DENOTES 2" IRON PIPE FOUND.
- △ DENOTES 1/2" IRON PIPE FOUND.

1.) BEARINGS ARE GRID BASED ON THE CRAWFORD COUNTY COORDINATE SYSTEM DESIGNED BY THE WISCONSIN DEPARTMENT OF TRANSPORTATION NAD 83 2007. THE EAST LINE OF FARM LOT 43 BEARS N 04°22'55" W.

2.) WHEN DIFFERENT RECORDED BEARINGS AND DISTANCES ARE SHOWN IN PARENTHESES.

CURVE DATA

#	Radius	Delta	Length	Chord	Chord Bearing	Tan In	Tan Out
1	50.00'	159°24'04"	139.10'	98.39'	S 05°55'46" W	N 85°37'48" E	N 73°46'16" W
2	50.00'	51°10'38"	44.66'	43.19'	S 60°02'29" W	N 85°37'48" E	N 34°27'10" E
3	50.00'	108°13'26"	94.44'	81.02'	S 19°39'33" E	N 34°27'10" E	N 73°46'16" W

RIVER VALLEY LAND SURVEYING

RICHARD MARKS - PHONE (608)643-4391
504 CEDAR STREET - SAUK CITY - WI - 53583

RECEIVED FOR RECORD THIS _____ DAY OF _____, 2010 AT _____ M. AND _____

RECORDED IN VOLUME _____ OF CERTIFIED SURVEYS ON PAGES _____

REGISTER OF DEEDS

DOCUMENT NUMBER _____ SHEET 1 OF 2